


- Feature
- Confirmed
- Under Discussion
- Available
- Unallocated

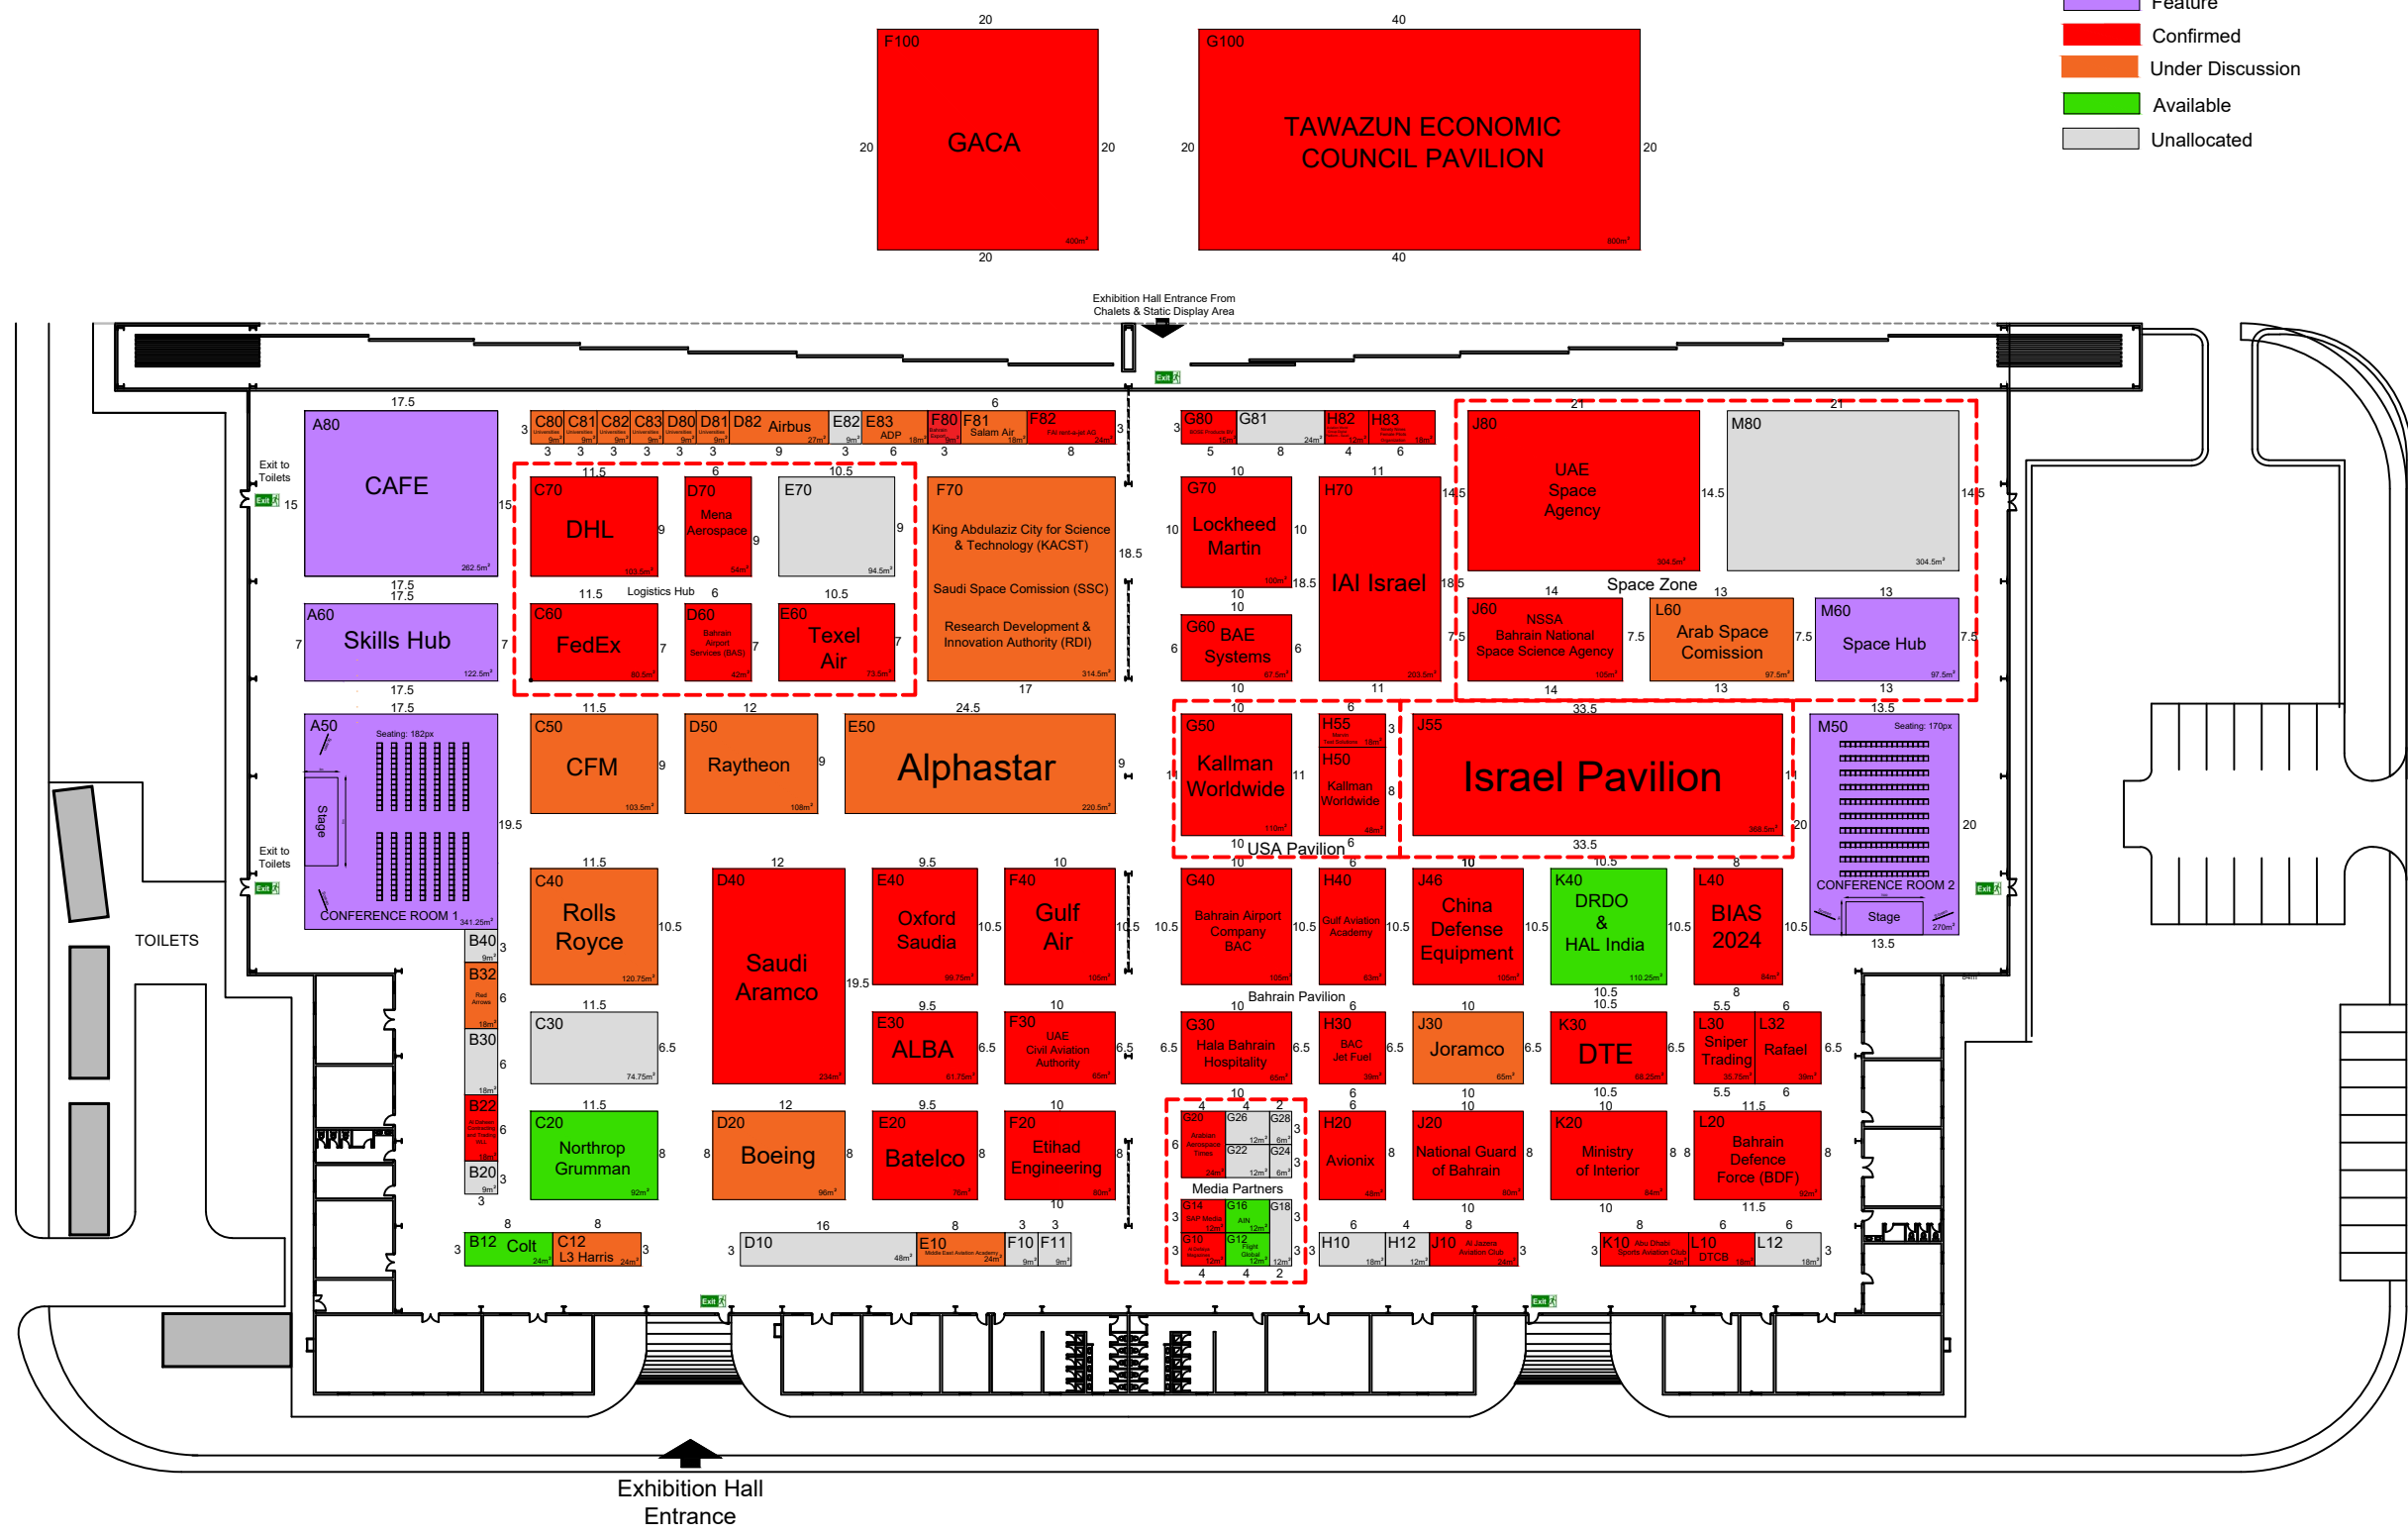

Bahrain International Airshow Group
 Ministry of Transportation & Telecommunication
 P.O. Box: 586, Kingdom of Bahrain
 Tel: + 973 17 321095 E-Mail: ymahmoud@mt.gov.bh

Farnborough International Ltd.,
 Show Centre, ETPS Road,
 Farnborough, Hampshire. GU14 6FD.
 Tel: +44 (0)1252 532800 www.farnborough.com



Title: BIAS 2022 - Exhibition Pavillion		
Drawn by: GD	Date: 26/07/2022	Scale: NTS

This drawing is property of Bahrain International Airshow Group at Ministry of Transportation & telecommunications, Kingdom of Bahrain. Copy-right is reserved by them and the drawing is issued on the condition that it is not used, copied, reproduced, retained or disclosed either wholly or in part by or to any unauthorised persons, without previous consent in writing BIASG